
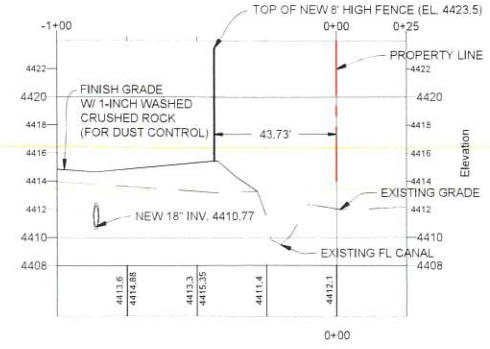
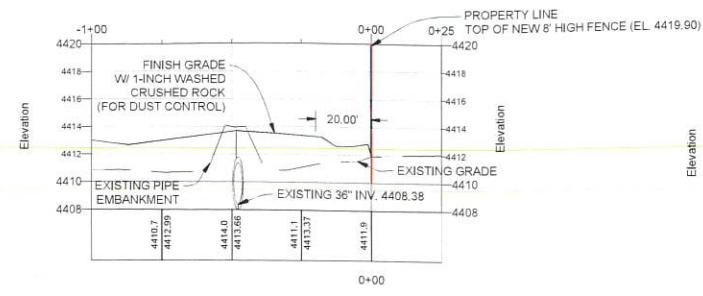



VIEW A-A

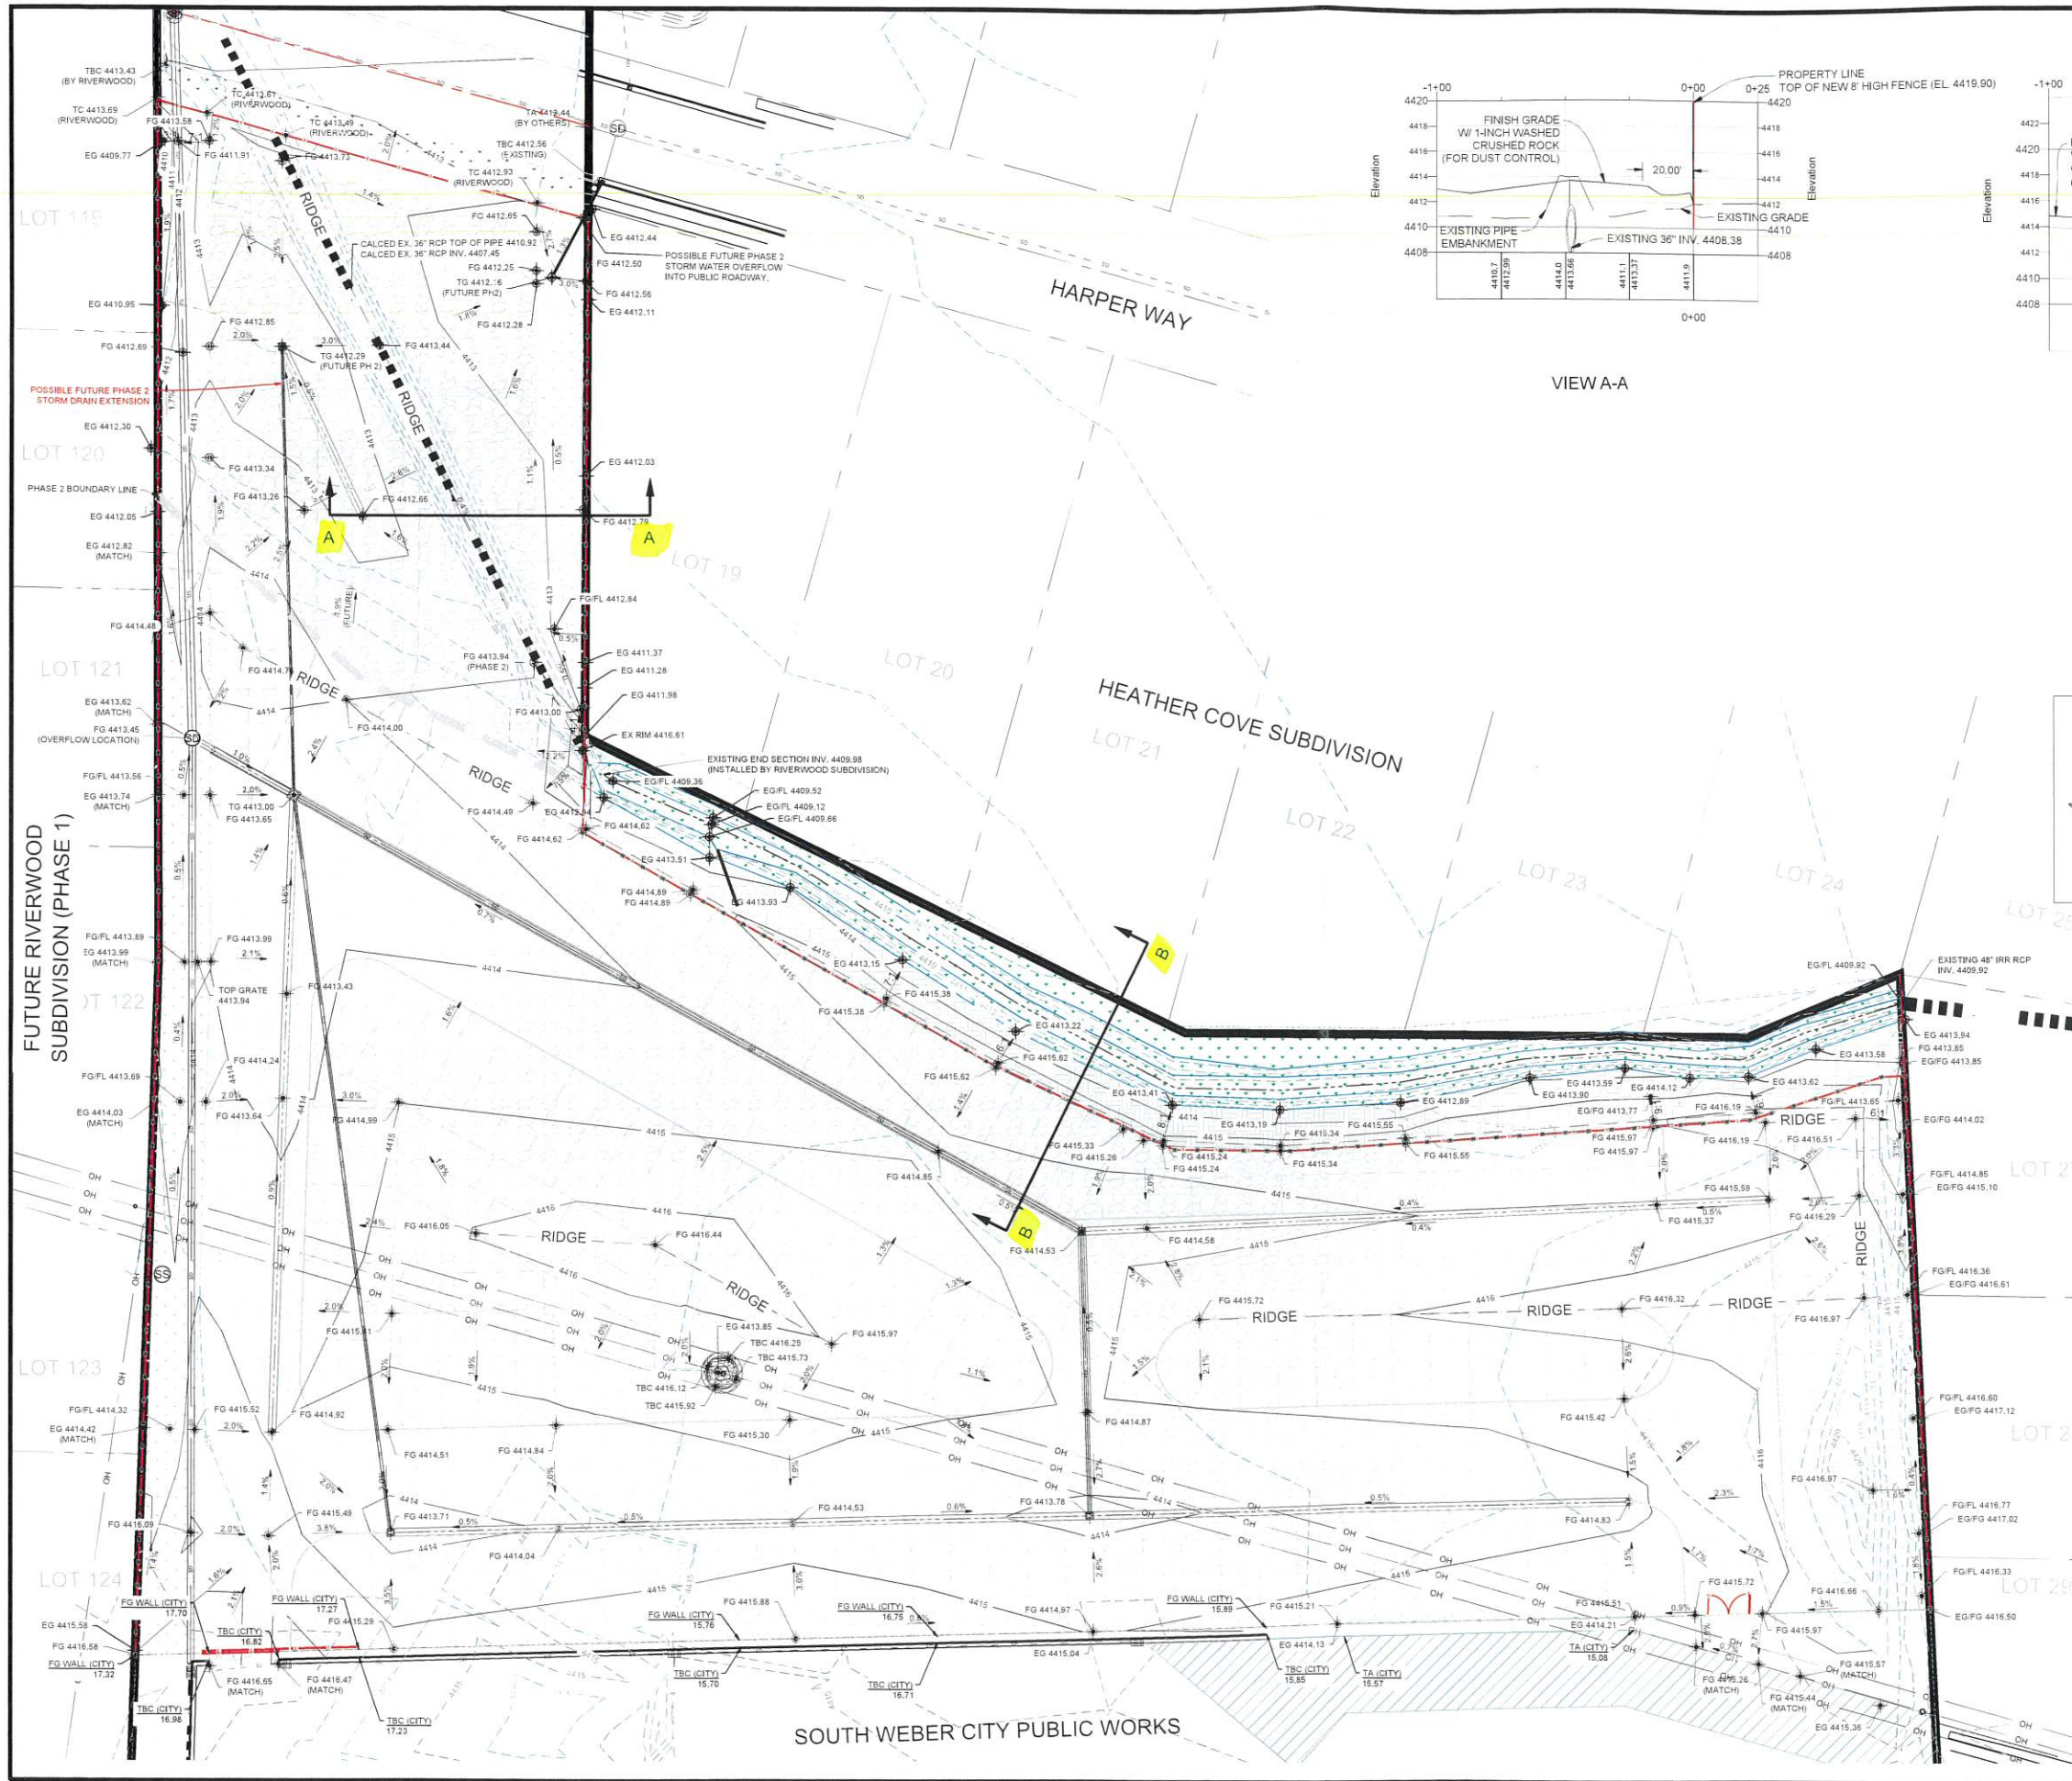


BENCHMARK
SOUTH QUARTER CORNER
SECTION 20
T5N 81W
SLCB&M
(3 INCH BRASS FOUND)
ELEV = 4421.53

Know what's below. 811
Call 811 before you dig.
BLUE STAKES OF UTAH
 UTILITY NOTIFICATION CENTER, INC.
www.bluestakes.org
 1-800-662-4111

- LEGEND**
- SITE BOUNDARY
 - - - EXISTING FENCE
 - - - FUTURE ASPHALT (BY OTHERS)
 - - - EXISTING CONTOUR ELEVATION
 - - - NEW CONTOUR ELEVATION

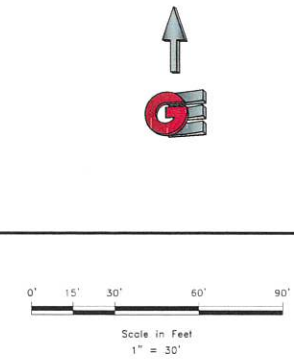

REVISIONS	DATE	DESCRIPTION

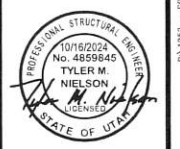

GRADING PLAN (PHASE 2 - FUTURE)
 GENERAL RV INVENTORY LOT
 108 EAST SOUTH WEBER DRIVE
 SOUTH WEBER CITY, DAVIS COUNTY, UTAH

DATE	DESCRIPTION

CE2-02

SCALE: 1" = 30'
 DATE: 10/6/2024
 DESIGN: WJS
 DRAWN: WJS
 CHECKED: TMA
 DWG:
 10/16/2024
 No. 4859845
 TYLER M. NIELSON
 LICENSED
 STATE OF UTAH
 10/19/2024 - SOUTH WEBER LLC(2301) - GENERAL RV INVENTORY LOT(DESIGN)PHASE 2 PLANS (WITH FUTURE EXPANSION)









