


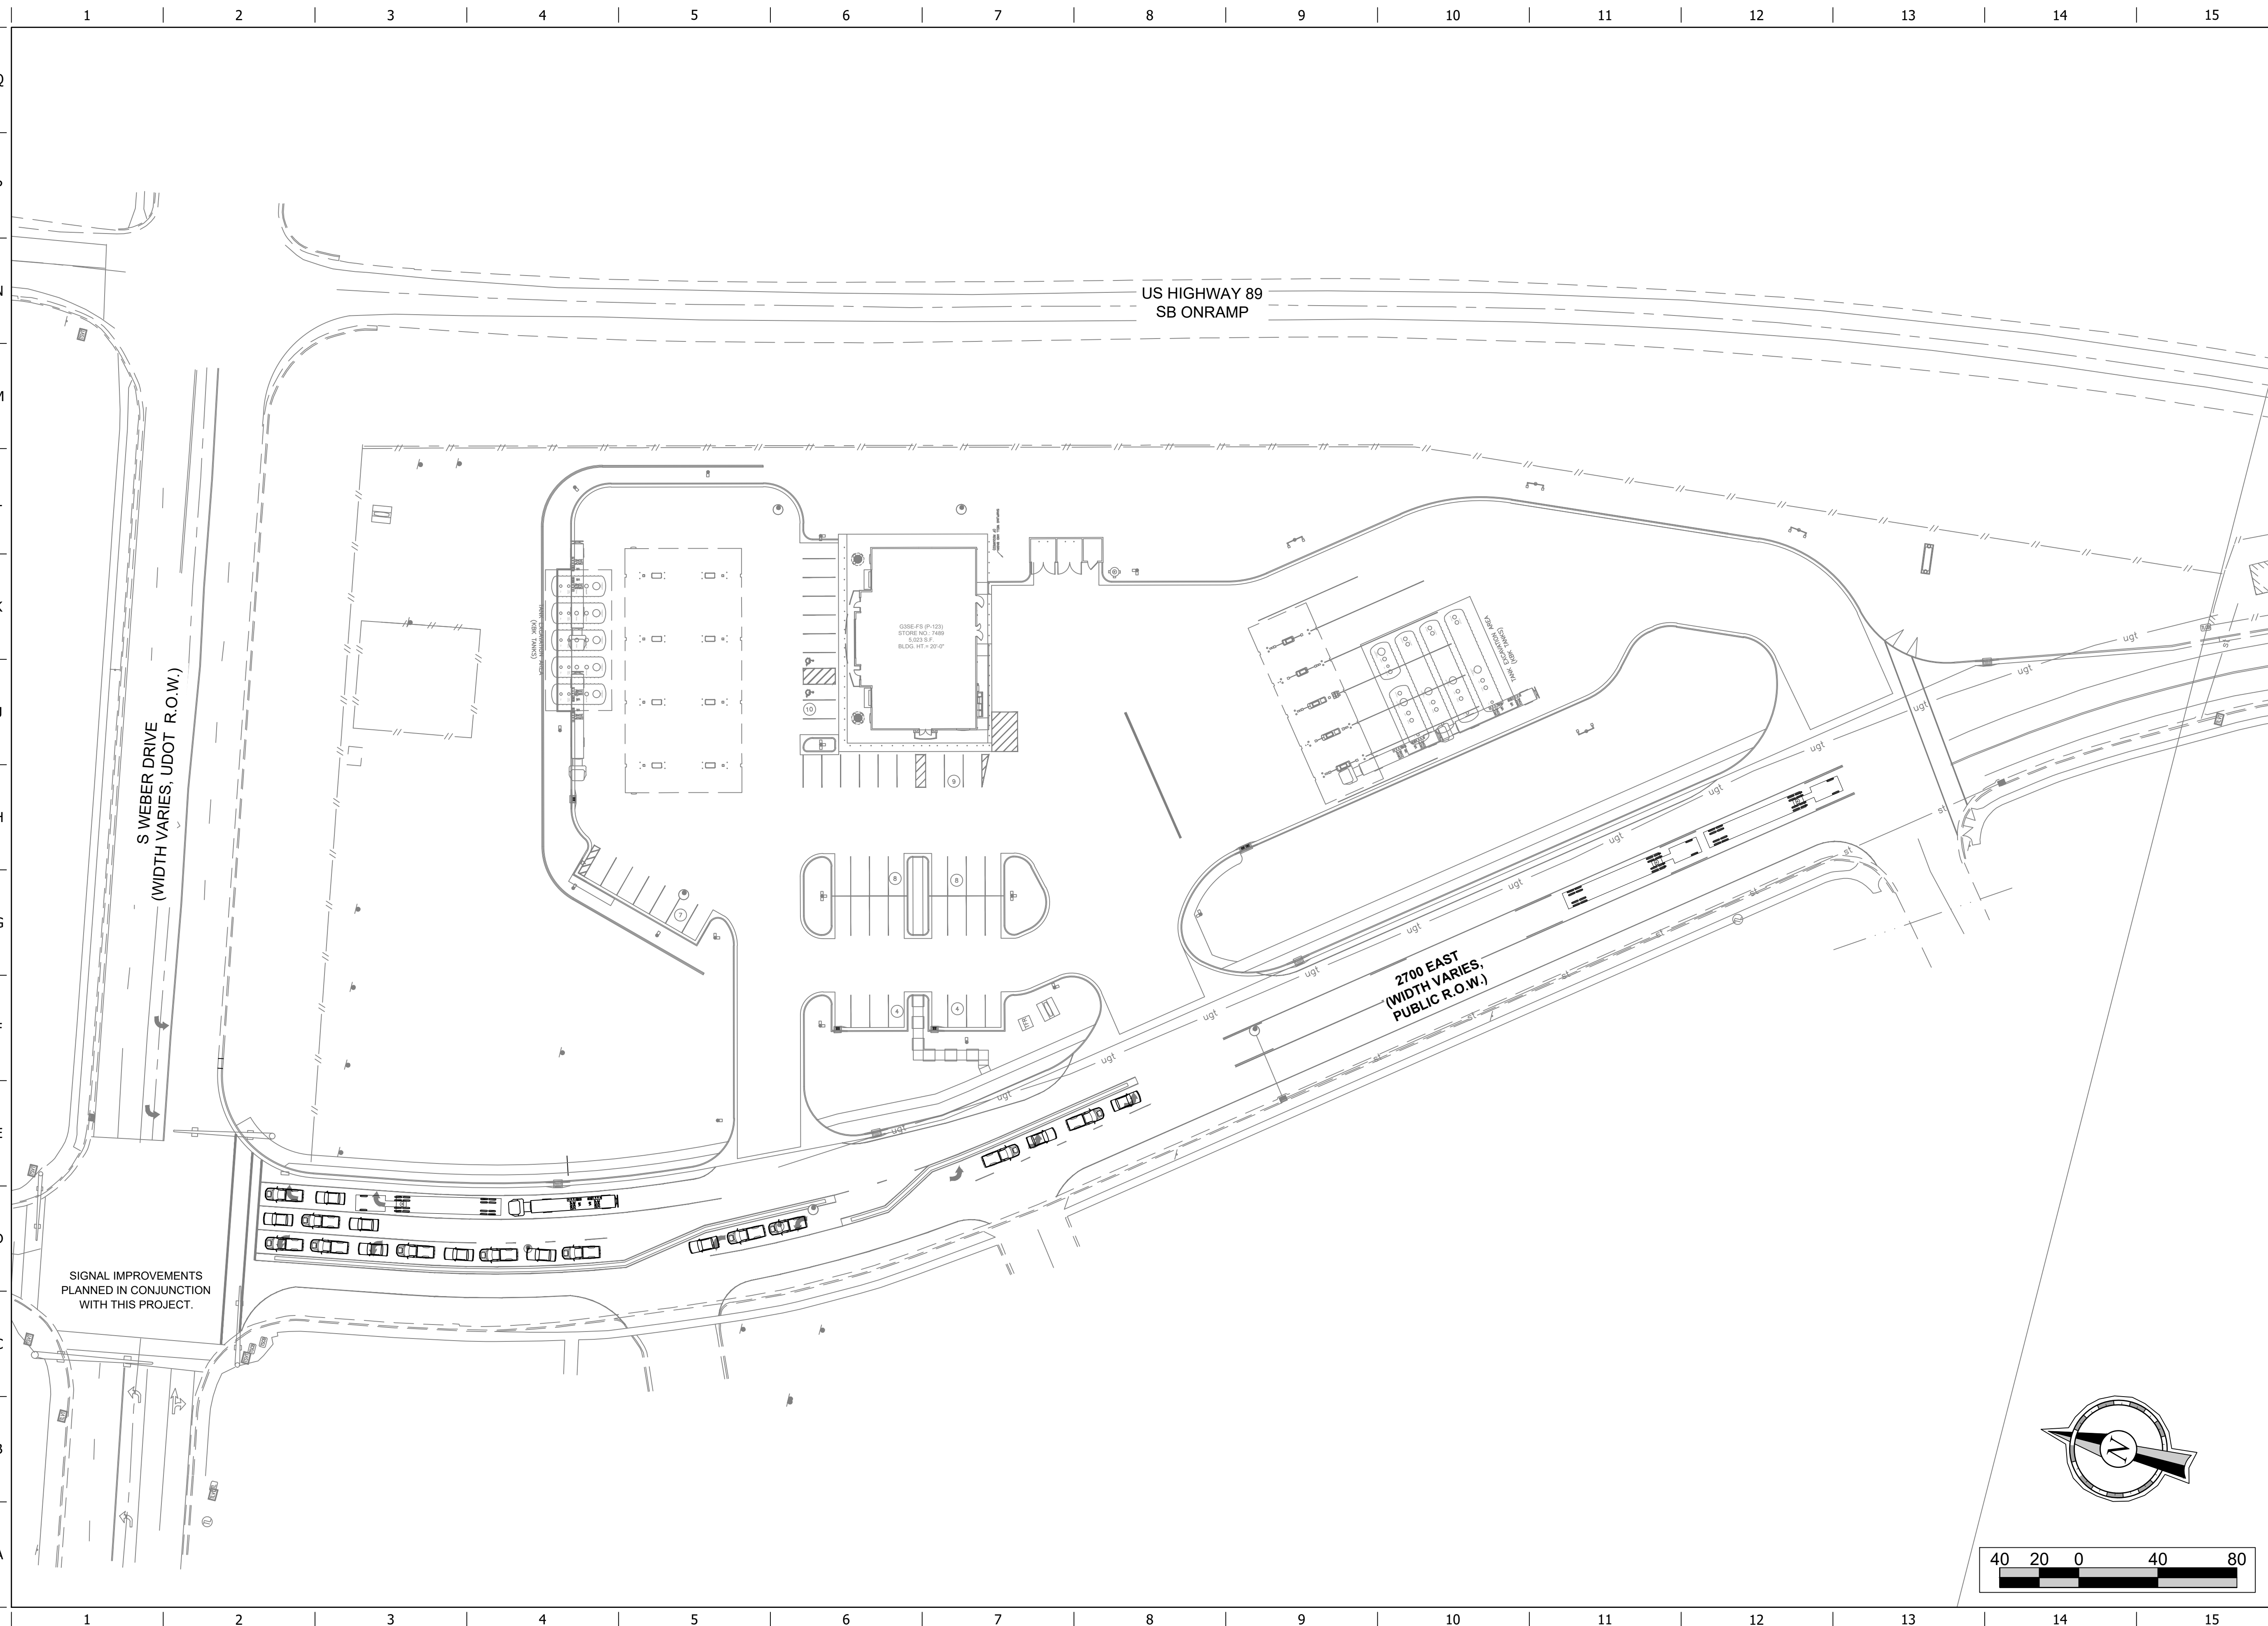

PROJECT NO.: QKT007489

Galloway

515 South 700 East, Suite 3F
Salt Lake City, UT 84102
801.963.1357
GallowayUS.com

QuikTrip No. 7489

SEC OF SOUTH WEBER DRIVE & 2700 EAST
SOUTH WEBER, UT



© COPYRIGHT QUIKTRIP CORPORATION 2011.
ANY UNAUTHORIZED USE, REPRODUCTION,
PUBLICATION, DISTRIBUTION, OR SALE IN
WHOLE OR IN PART, IS STRICTLY FORBIDDEN.

PROTOTYPE: P-116 (12/01/23)

DIVISION: 83

VERSION: 001

DESIGNED BY: NEW

DRAWN BY: NEW
REVIEWED BY: AGS

[illegible]

SHEET TITLE:

VEHICLE STACKING

SHEET NUMBER:

EXHIBIT 1

